
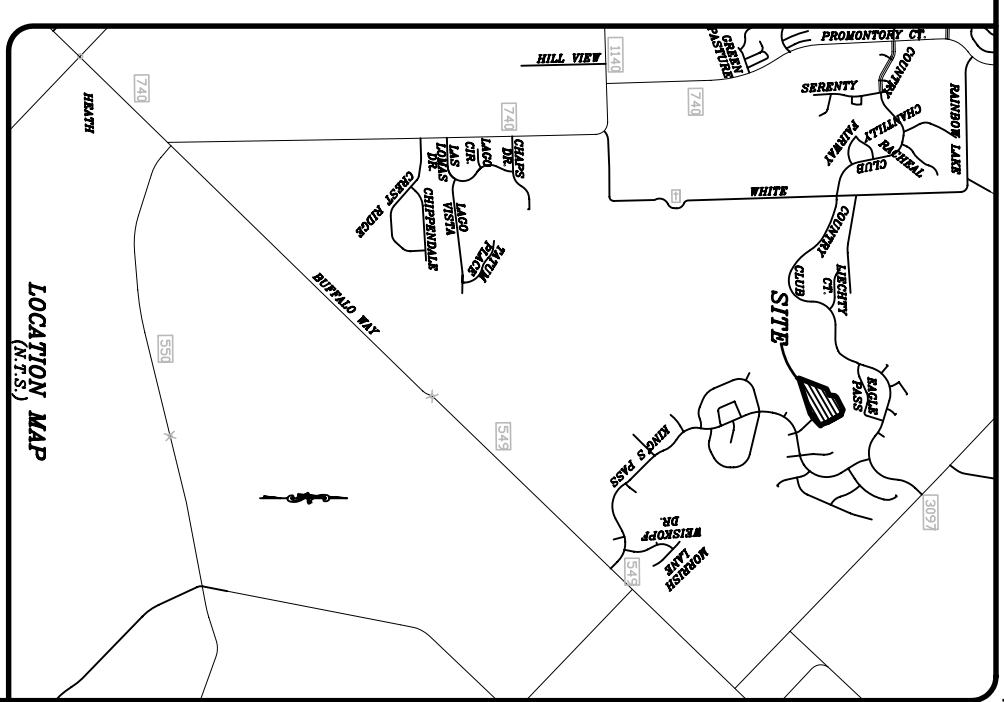
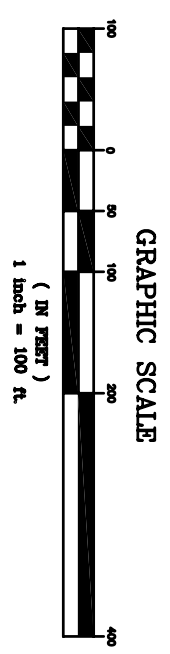


CURVE TABLE						
CURVE	DELTA	RADIUS	TANGENT	LENGTH	BEARING	DISTANCE
C1	57°28'42"	200.00	109.67	200.64	N72°12'52" W	192.39
C2	18°27'34"	264.74	41.39	261.07	N07°18'53" W	81.72
C3	300°00'00"	50.00	28.87	261.80	S73°27'20" W	50.00
C4	298°08'55"	50.00	29.97	280.16	S24°26'19" E	51.42

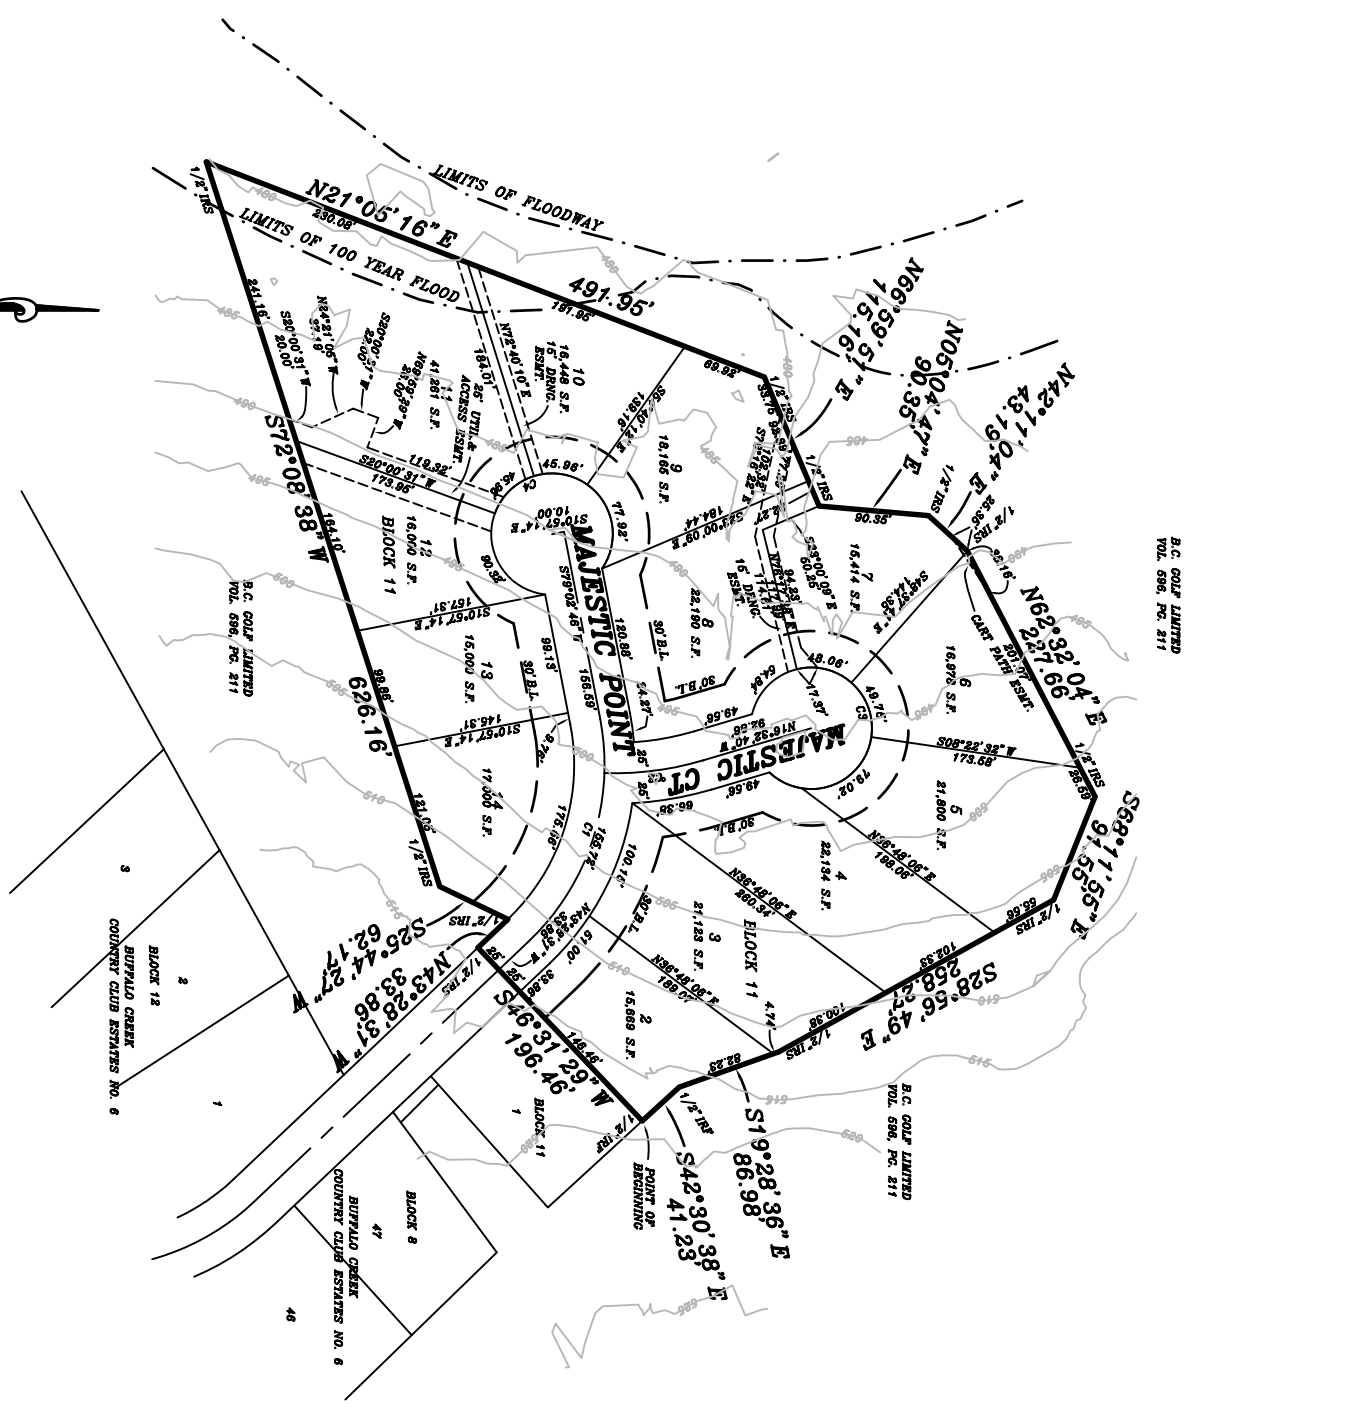

13 LOTS
 377,234 S.F.
 8.62 ACRES
 ZONING - SF-16

ALL STREETS TO BE UTILITY,
 DRAINAGE, & PRIVATE ACCESS ESM'TS.

FINAL PLAT

HAROLD L. EVANS
 CONSULTING ENGINEER
 P.O. BOX 28355
 2381 GUS THOMASSON ROAD, SUITE 102
 DALLAS, TEXAS 75228, (214) 328-8133

SCALE	DATE	JOB No.
1" = 100'		9491

BUFFALO CREEK COUNTRY CLUB ESTATES NO. 11
 E. TEAL SURVEY, ABST. NO. 207
 CITY OF HEATH, ROCKWALL COUNTY, TEXAS

WHITTE DEVELOPMENT, INC.
 P.O. BOX 369, ROCKWALL, TEXAS 76087 (972) 771-8283

BC11PLT